




Pressalitvej 1
DK-8680 Ry
Tlf.: +45 8788 8777
Fax: +45 8788 8669
mail@pressalitcare.com

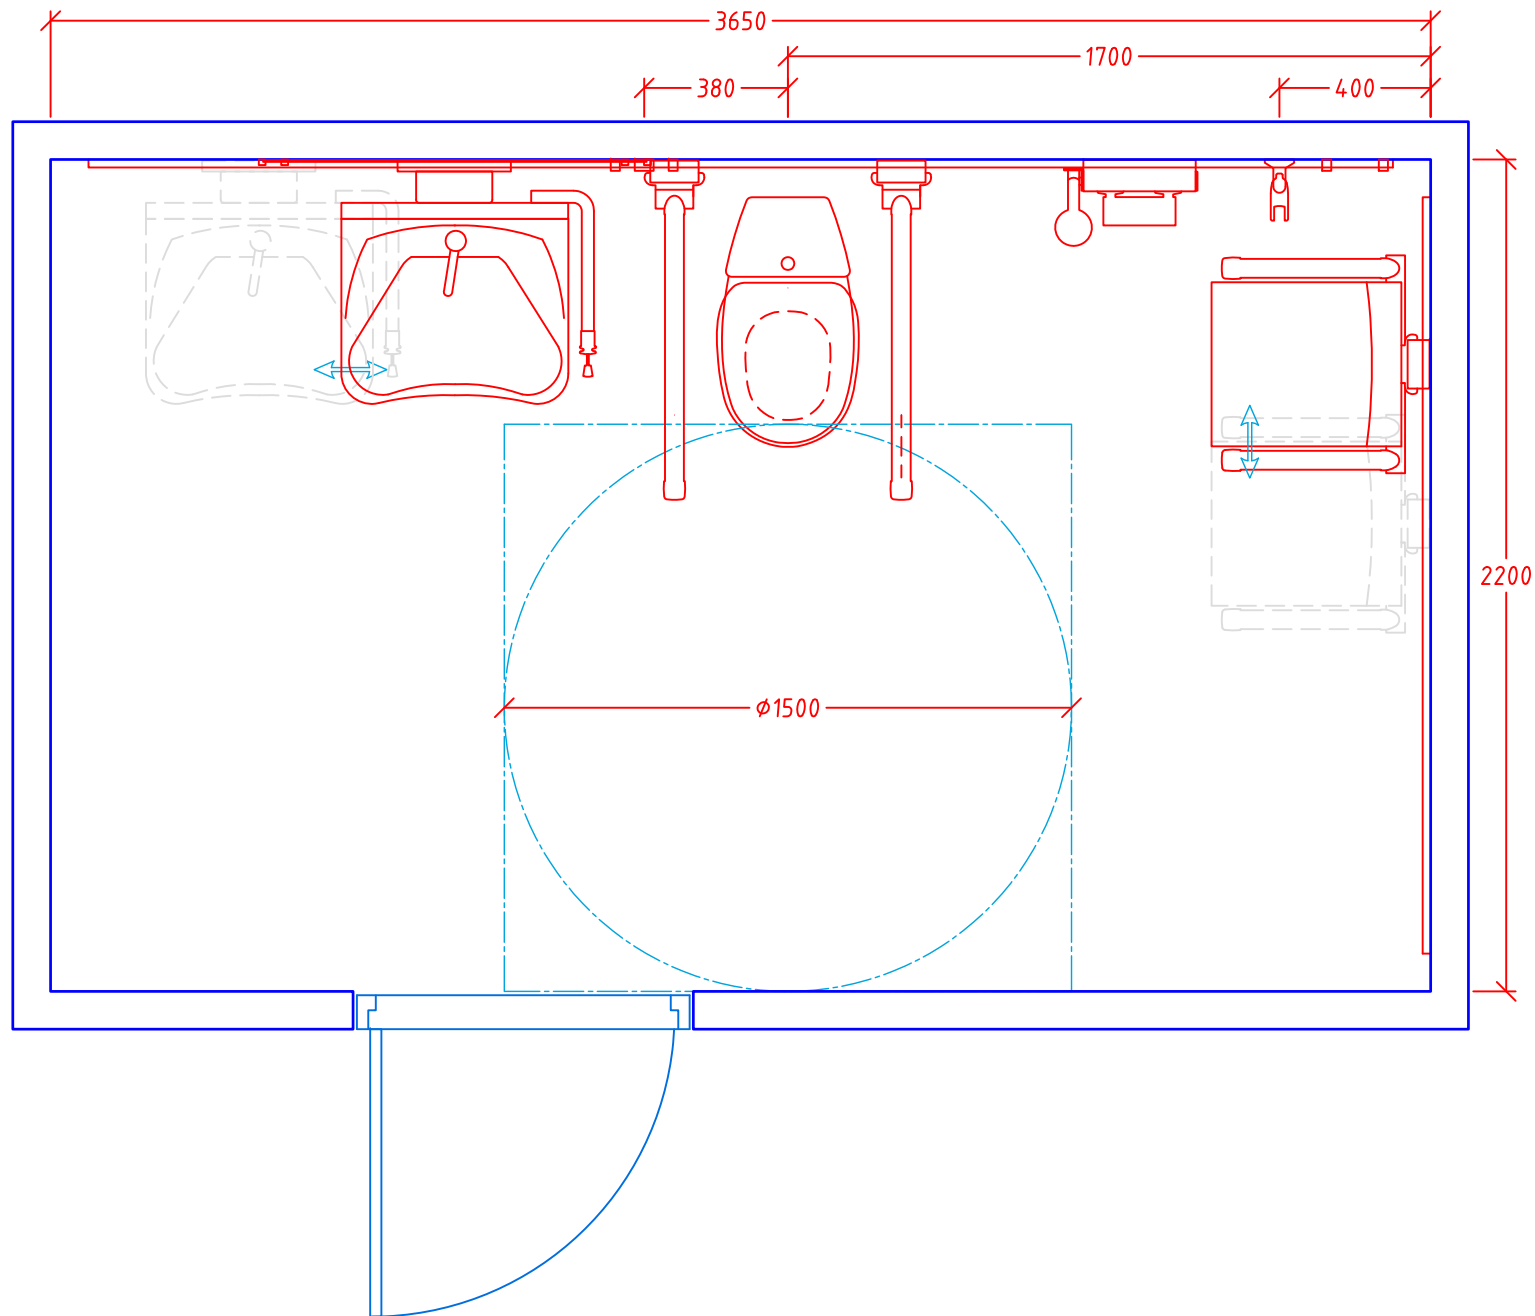

sag : Bathroom

emne : 2,2 x 3,65 = 8,0 m²

tegning : Plan view

tegn. nr. : 006

mål : 1:20

dato : 10,2009

sgn :

rev. :

III